


ARCHITECTURAL PLANS

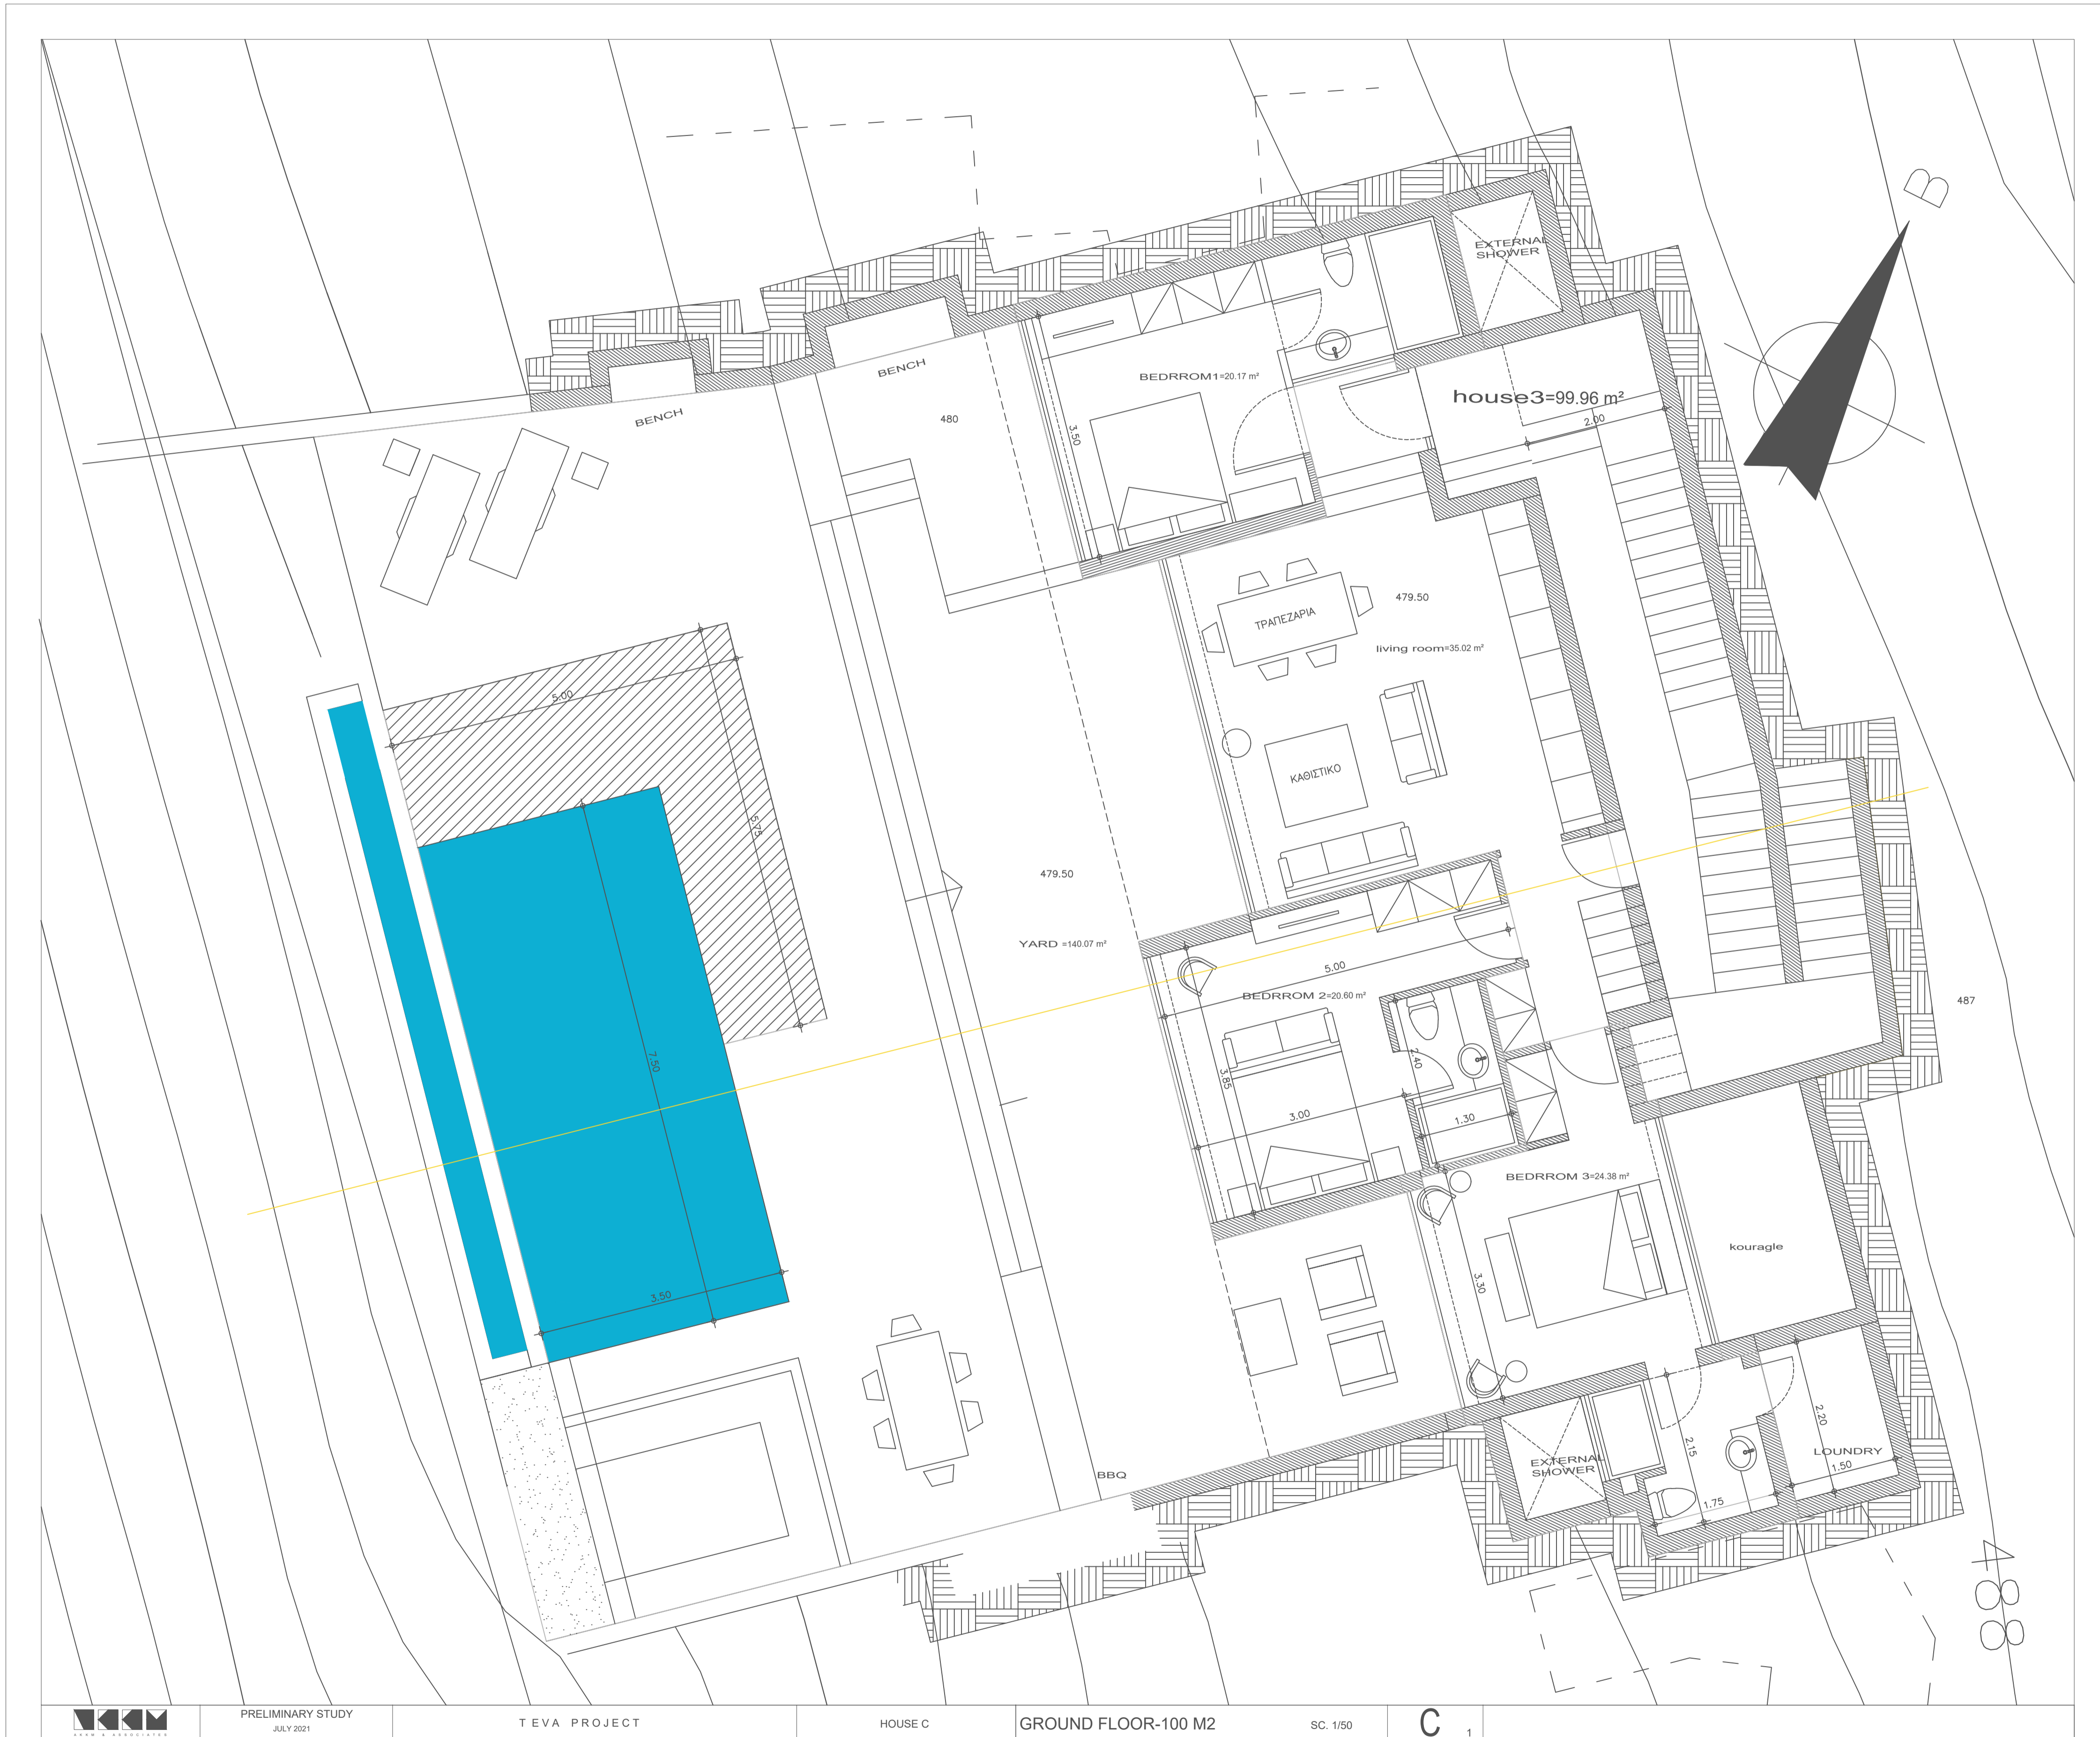

PRELIMINARY STUDY
JULY 2021

TEVA PROJECT

HOUSE C

GROUND FLOOR-100 M2

SC. 1/50

C

1



A11A12=14,83μ

A12

A13

ΟΜΟΡΟΣ ΔΙΟΙΚΗΣΙΑ ΑΙΚΑΤΕΡΙΝΗΣ ΠΗΛΑ

SITTING AREA =13.21 m²

pool=63.86 m²

YARD =190.32 m²

BEDROOM1=22.92 m²

HOUSE A=120.21 m²

living room=39.90 m²

BEDROOM2=22.25 m²

bedroom3=30.12 m²

EXTERNAL SHOWER